


01 EXISTING ELEVATION 1
1:50

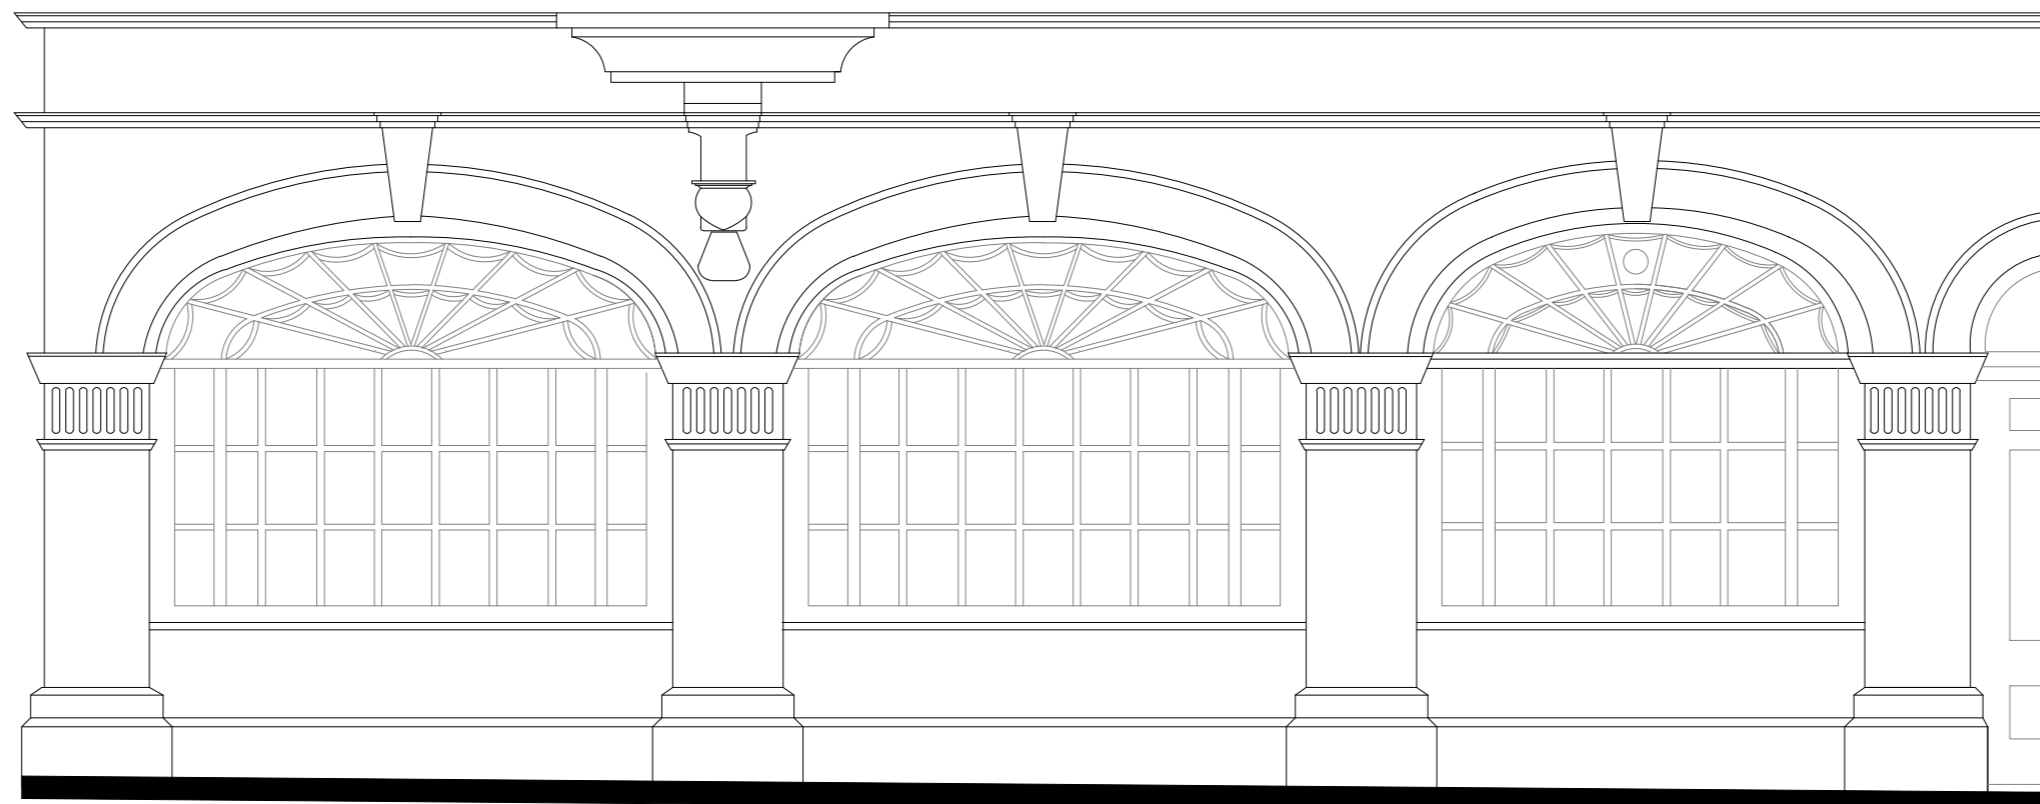

02 EXISTING ELEVATION 2
1:50



03 EXISTING ELEVATION 3
1:50