



01 EXISTING ELEVATION (WEST) 1
Scale 1:50

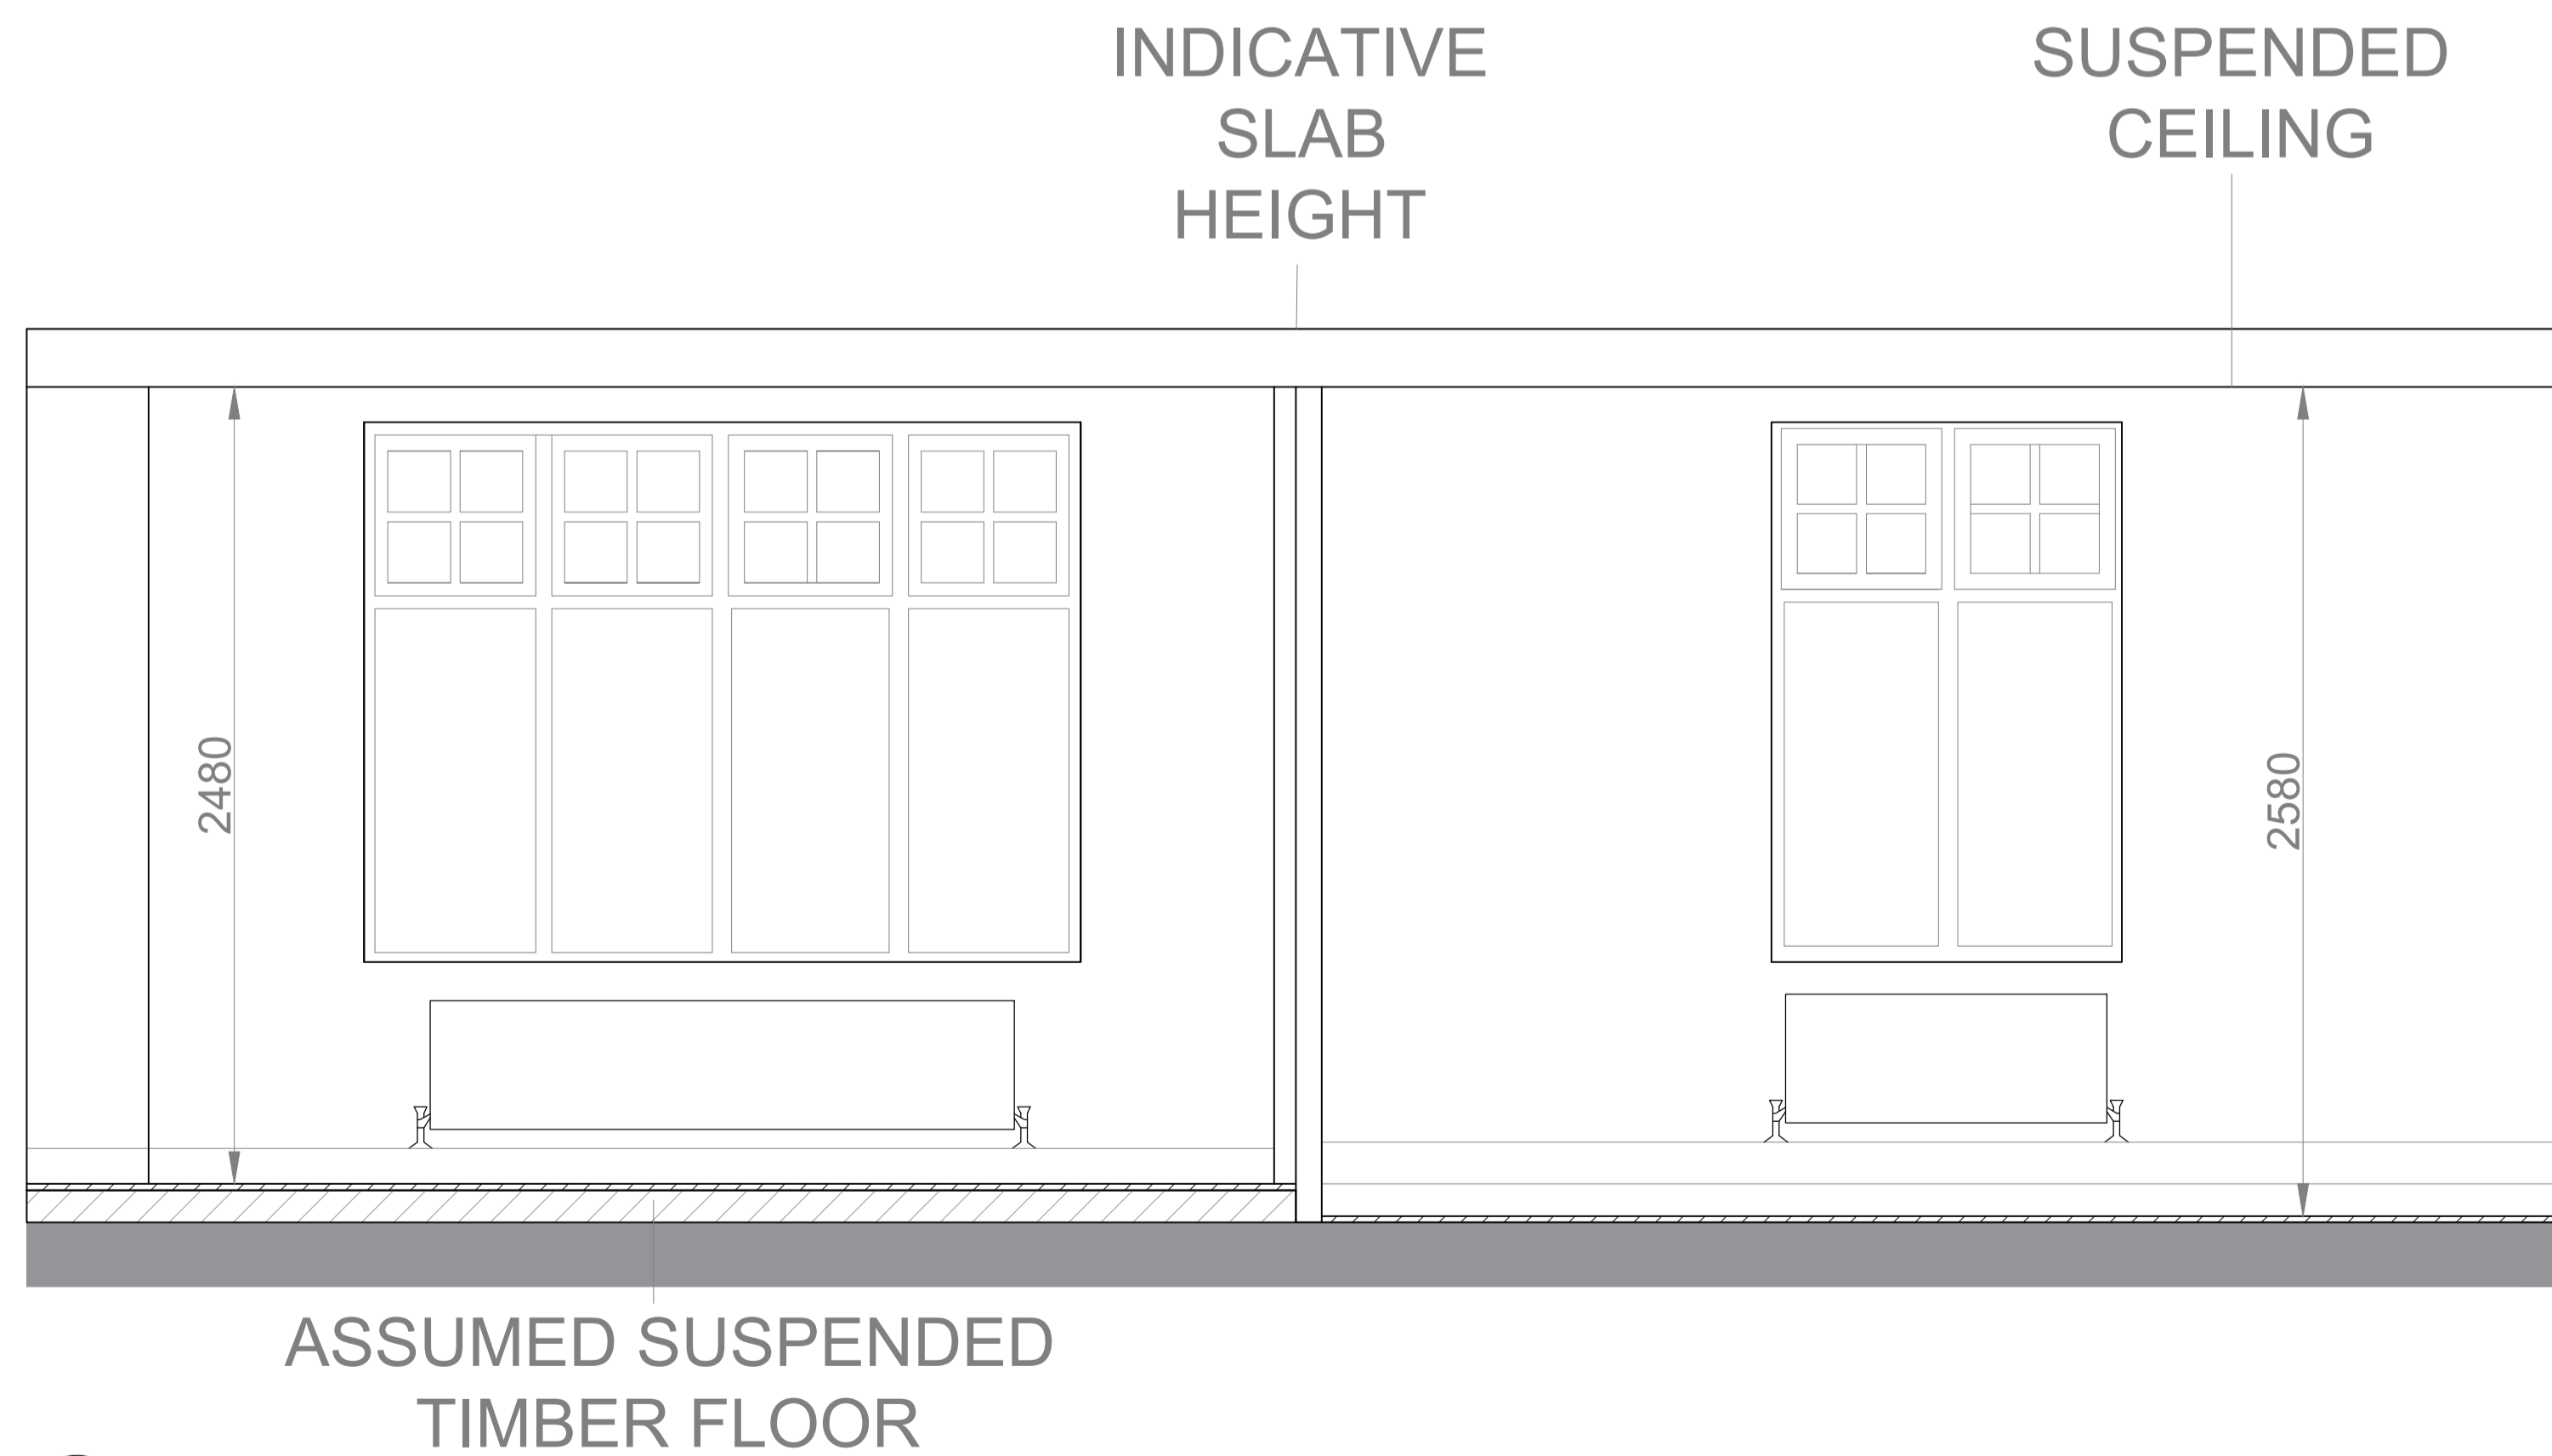

02 Existing Section A
Scale 1:20

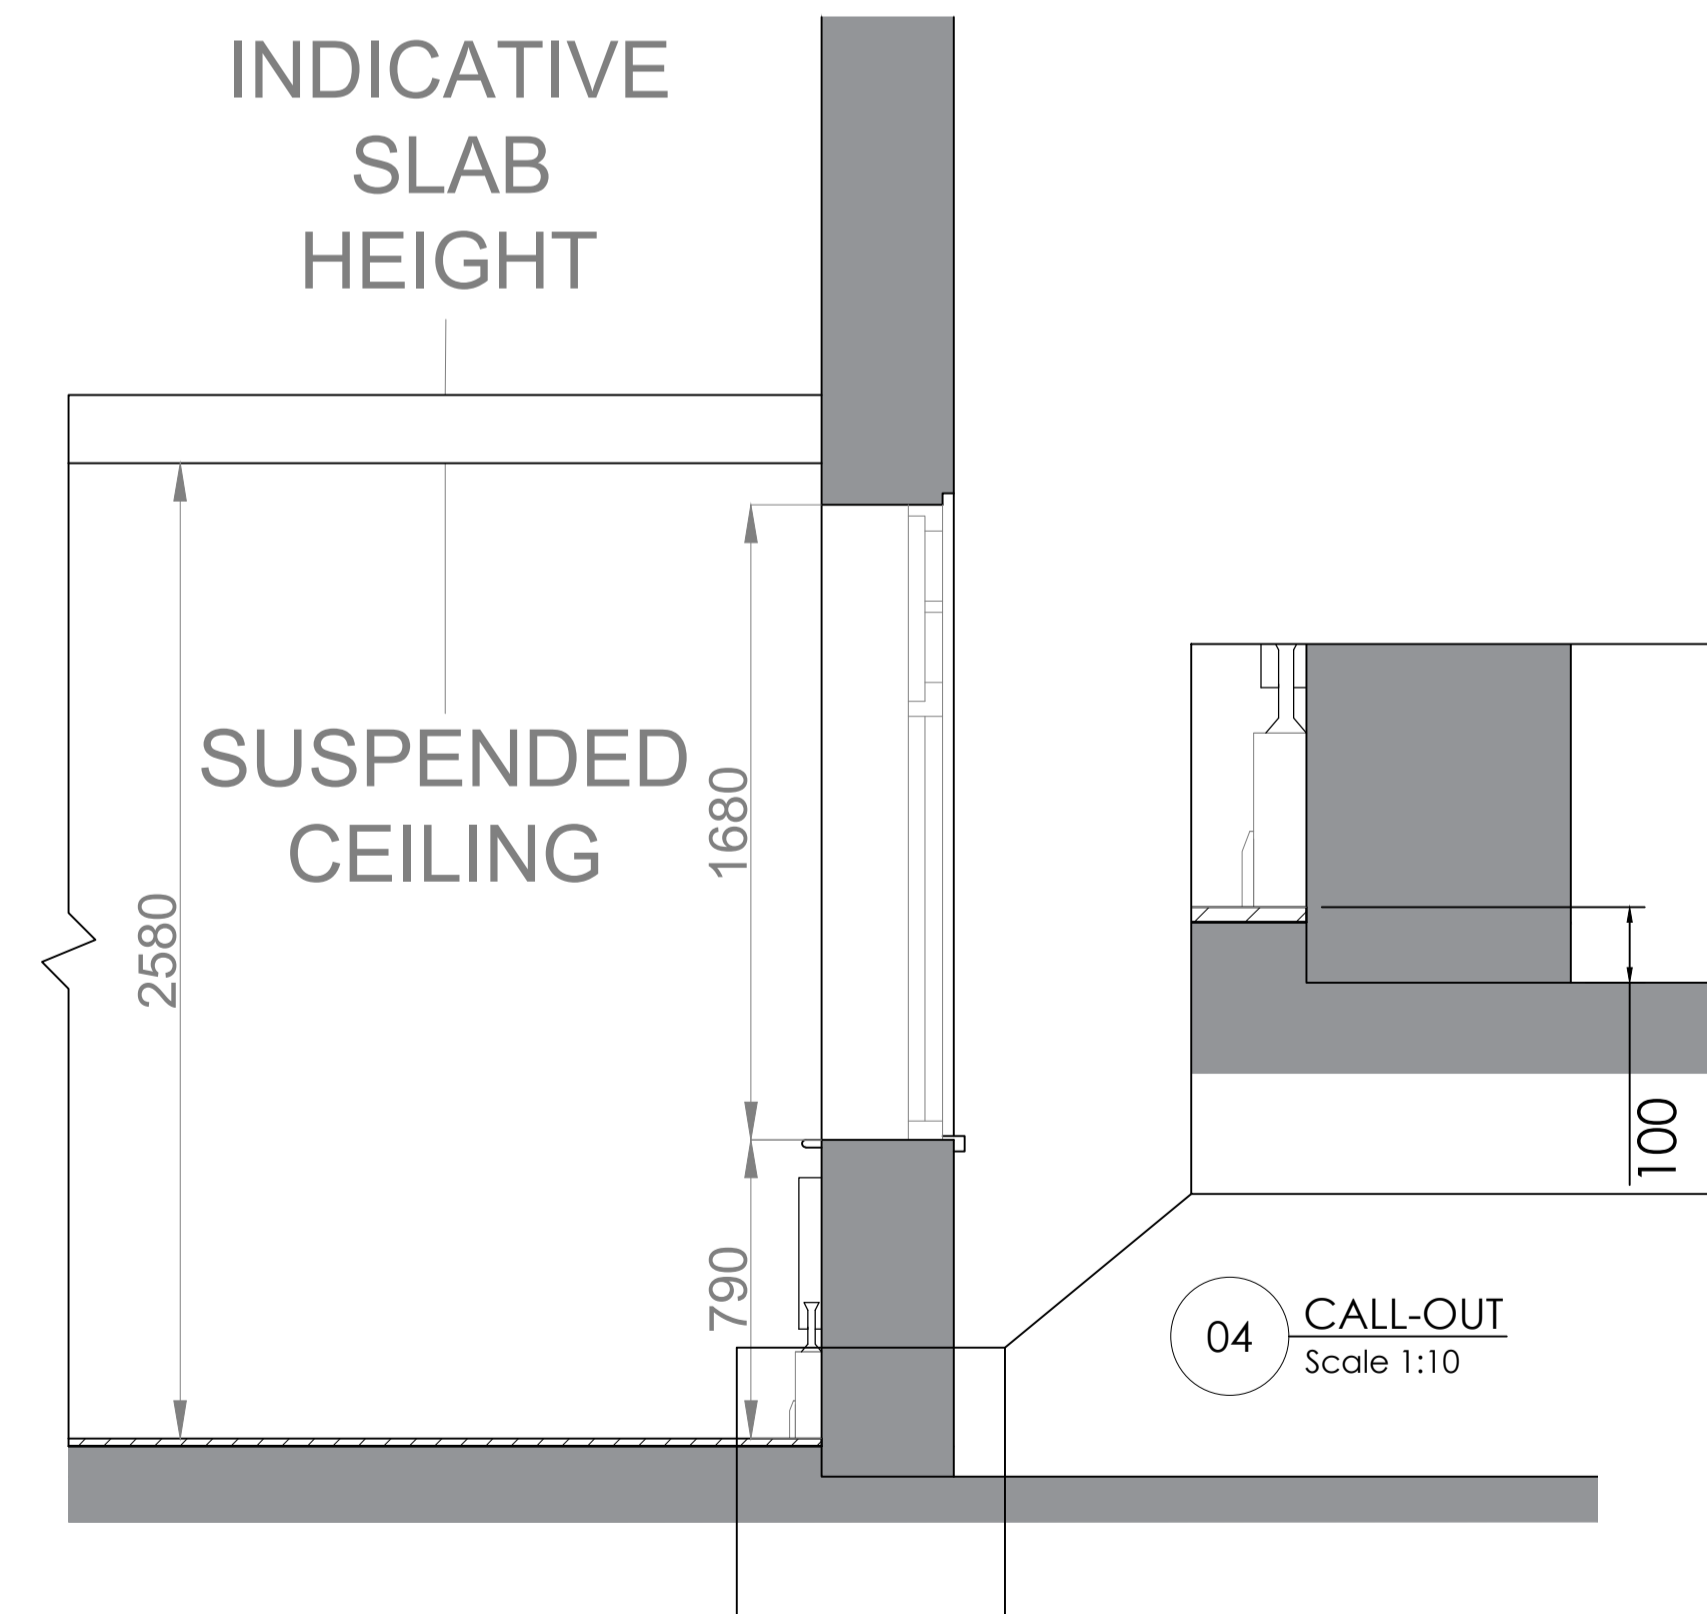

03 EXISTING SECTION B
Scale 1:20

04 CALL-OUT
Scale 1:10