




01 PROPOSED ELEVATION (WEST) 1
Scale 1:50

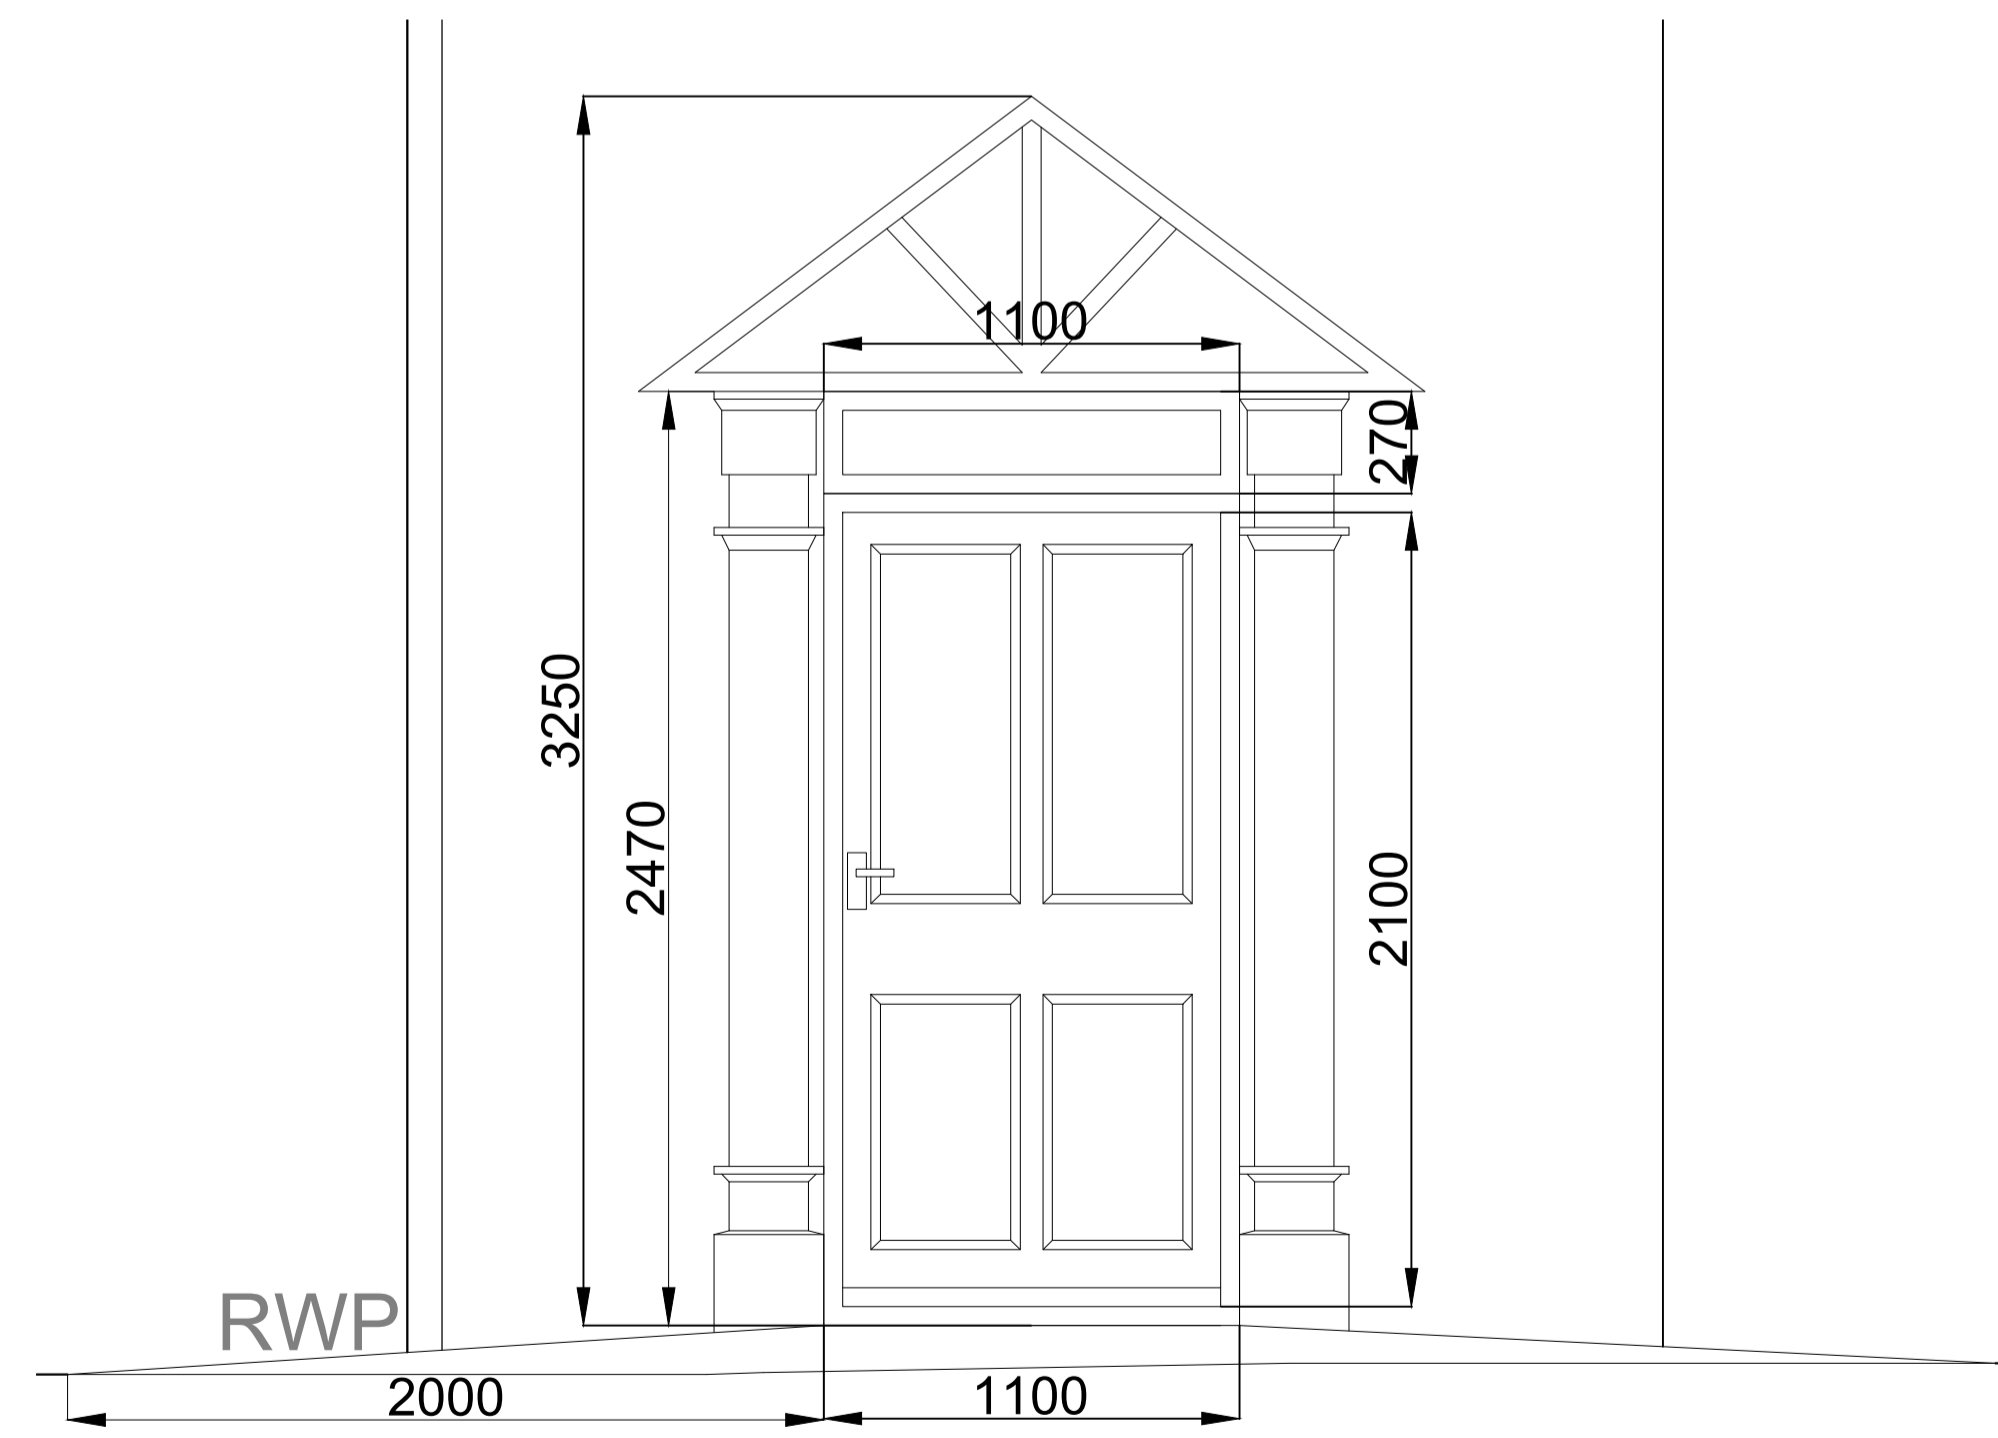

02 DOOR DETAIL
Scale 1:20