

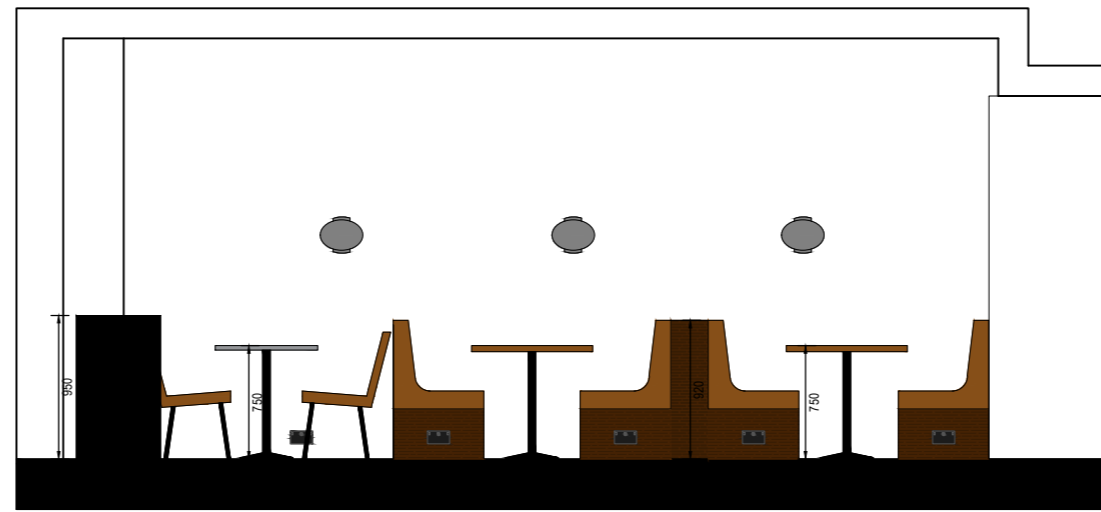


01 PROPOSED INTERNAL ELEVATION 1
1:50

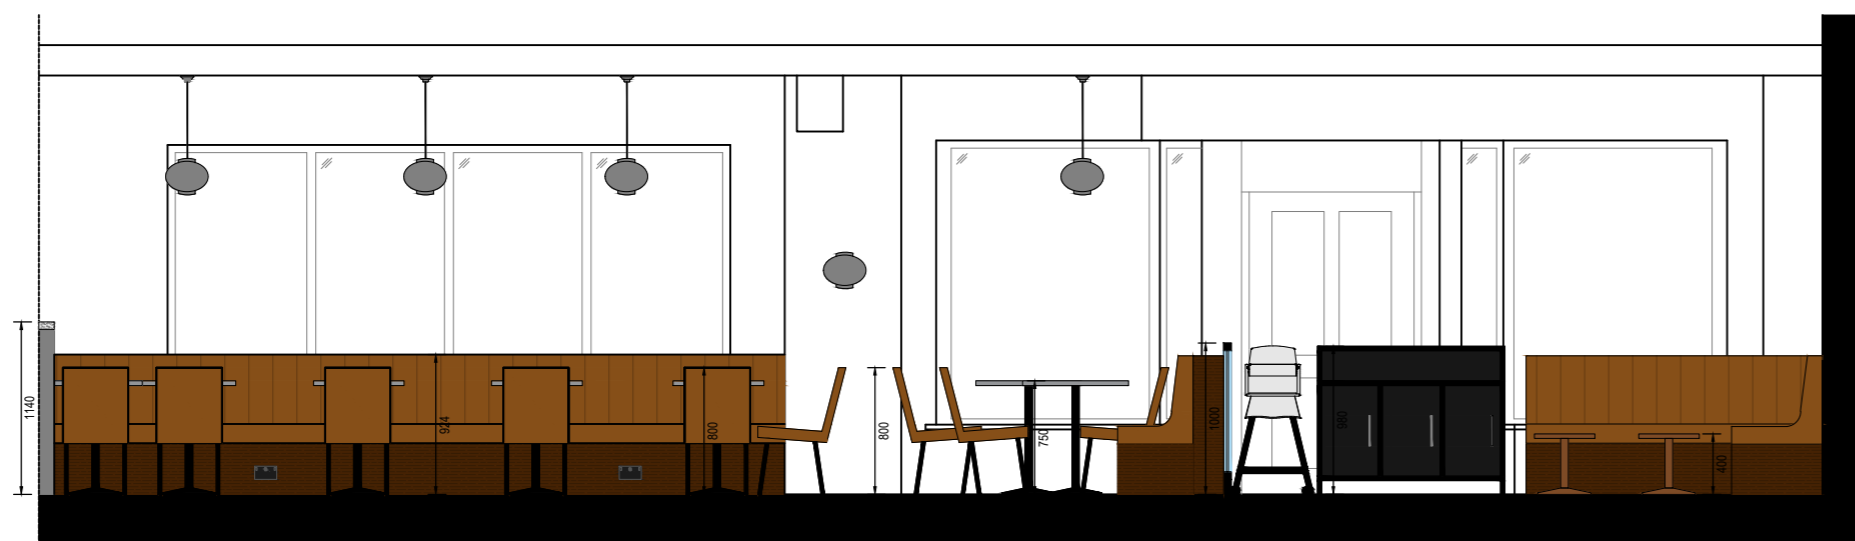


02 PROPOSED INTERNAL ELEVATION 2
1:50

Elevation Plan

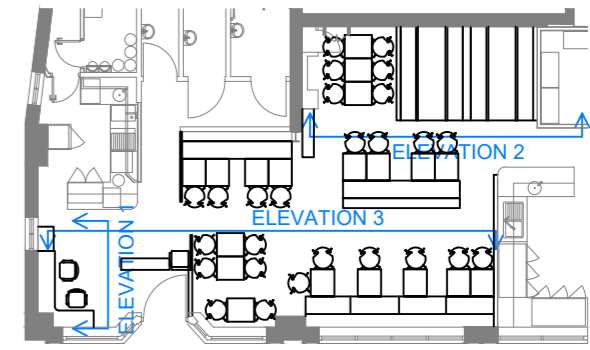

03 PROPOSED INTERNAL ELEVATION 3
1:50

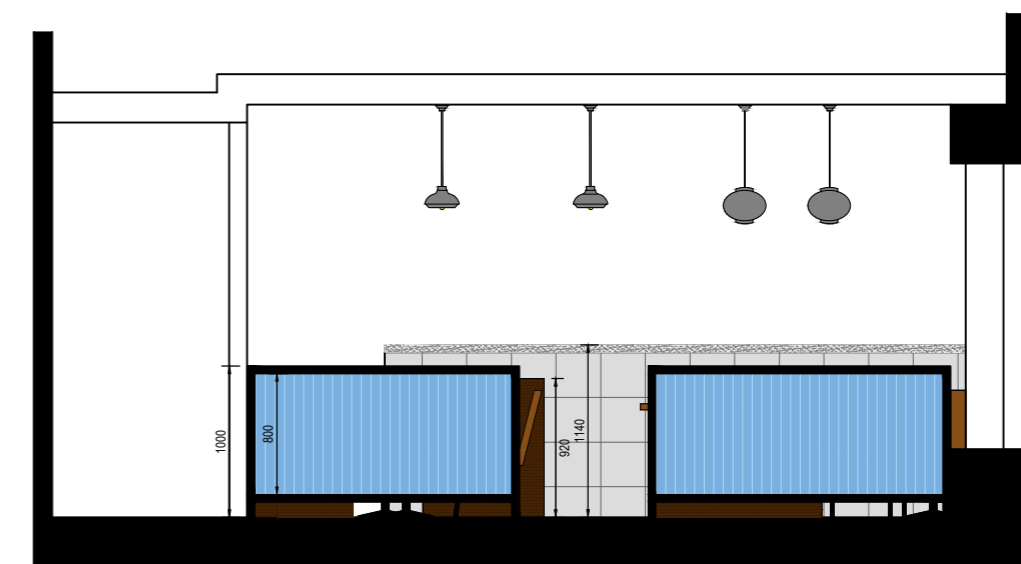

03 PROPOSED INTERNAL ELEVATION 3
1:50