



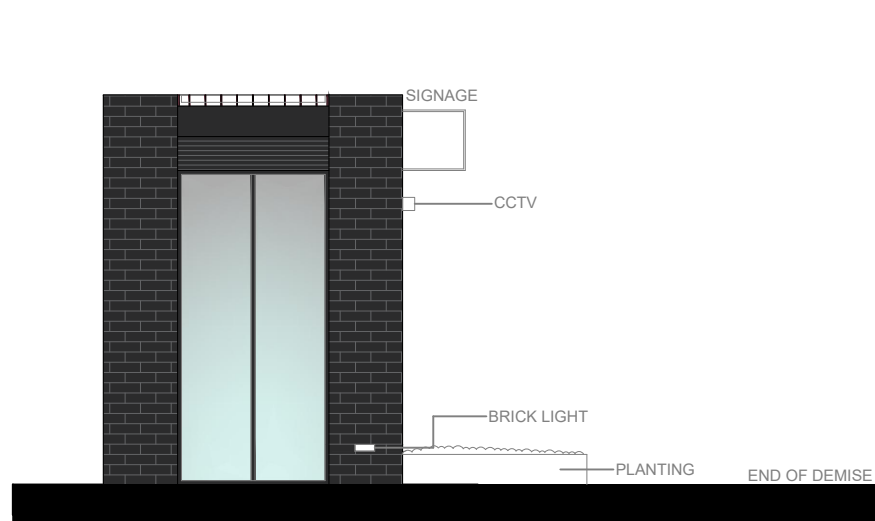

01 EXISTING ELEVATION 1
Scale 1:100

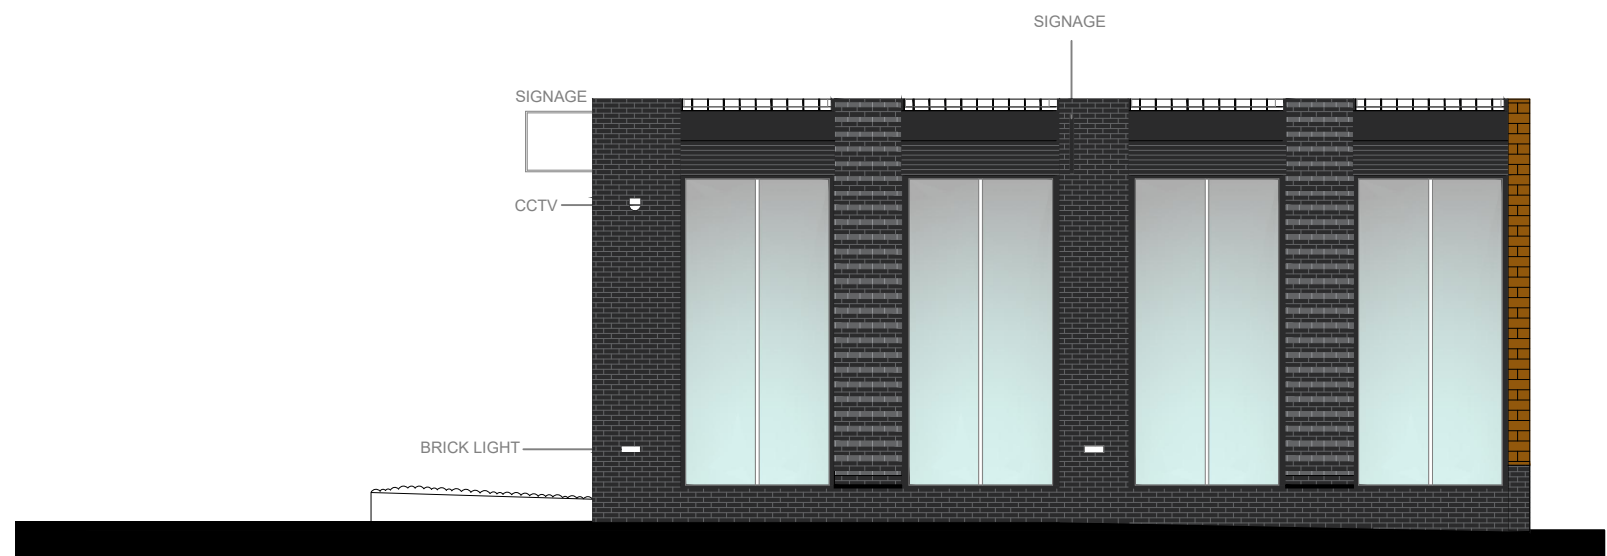

02 EXISTING ELEVATION 2
Scale 1:100



03 EXISTING ELEVATION 3
Scale 1:100