




SECTIONAL ELEVATION KEY PLAN

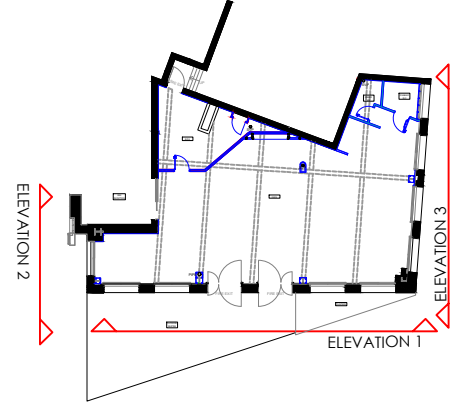

01 PROPOSED ELEVATION 1
Scale 1:100

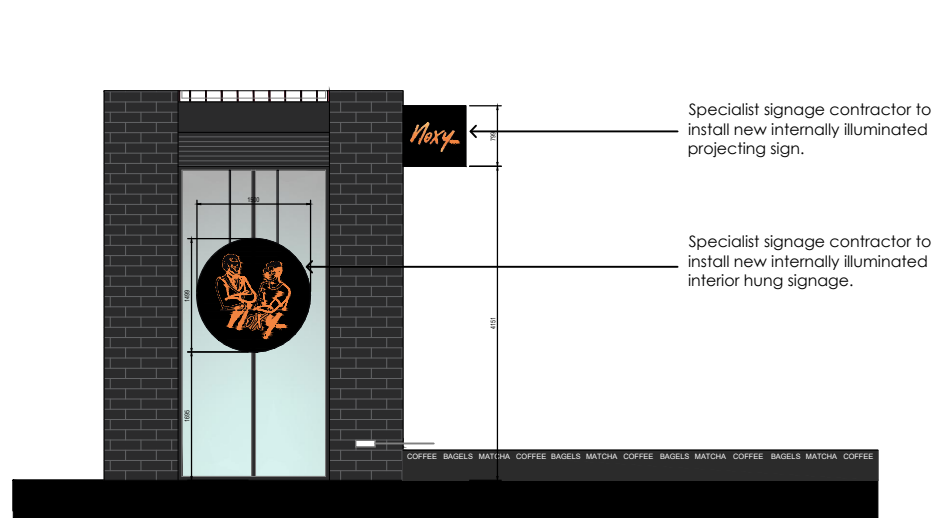

02 PROPOSED ELEVATION 2
Scale 1:100

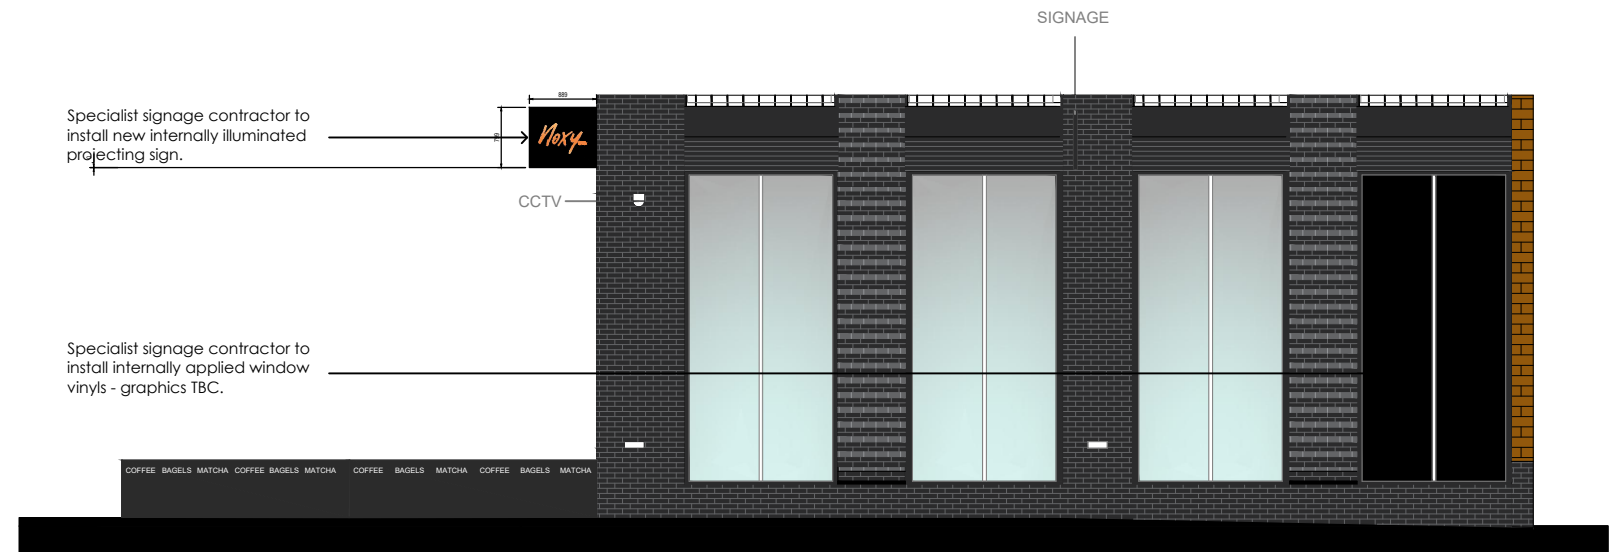

03 PROPOSED ELEVATION 3
Scale 1:100