




01 EXISTING BASEMENT FLOOR
1:100

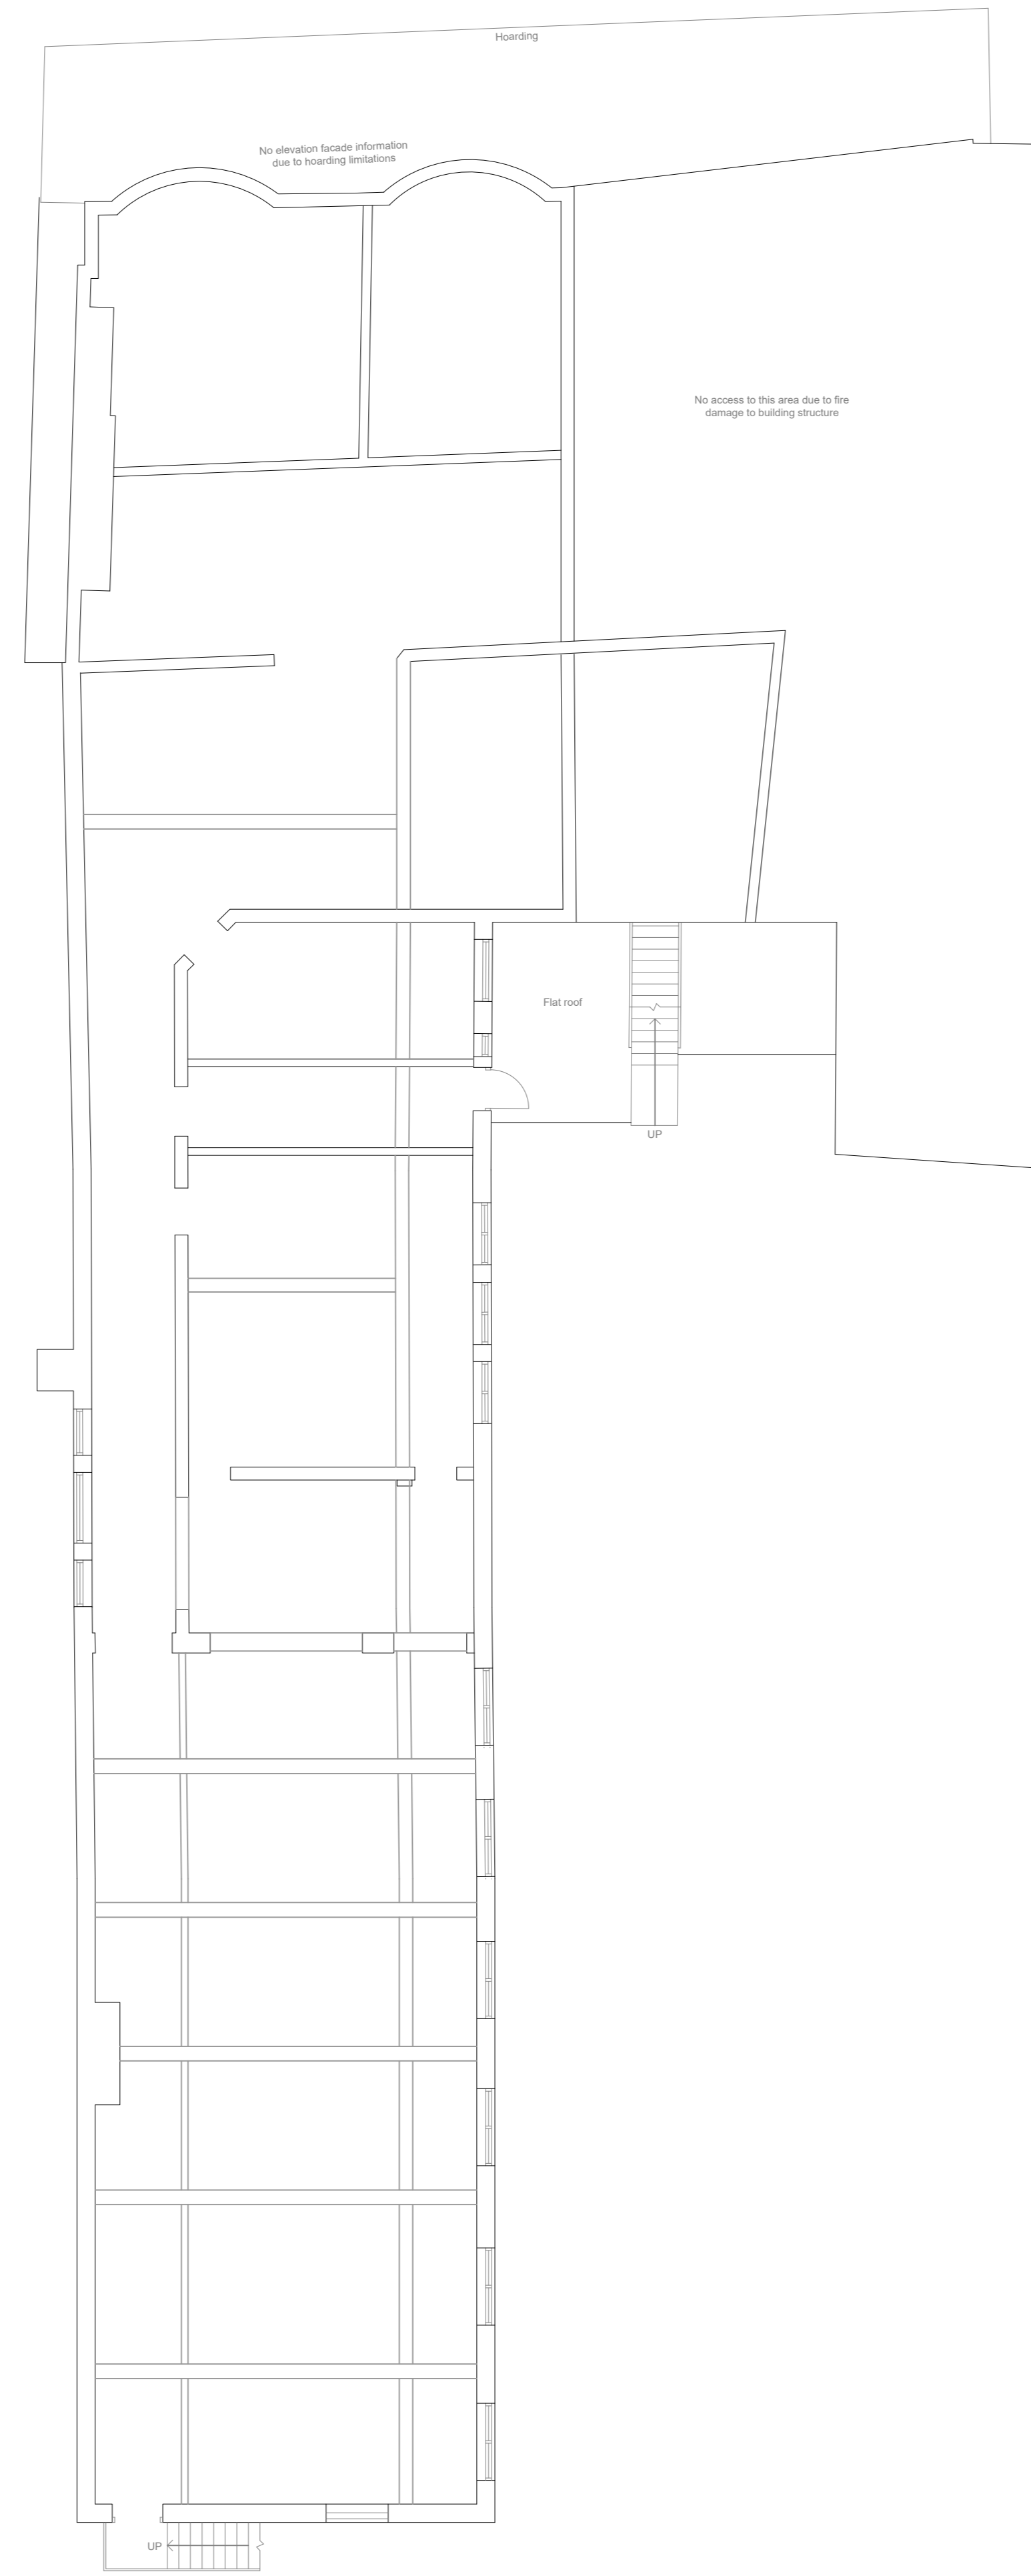

02 EXISTING GROUND FLOOR
1:100

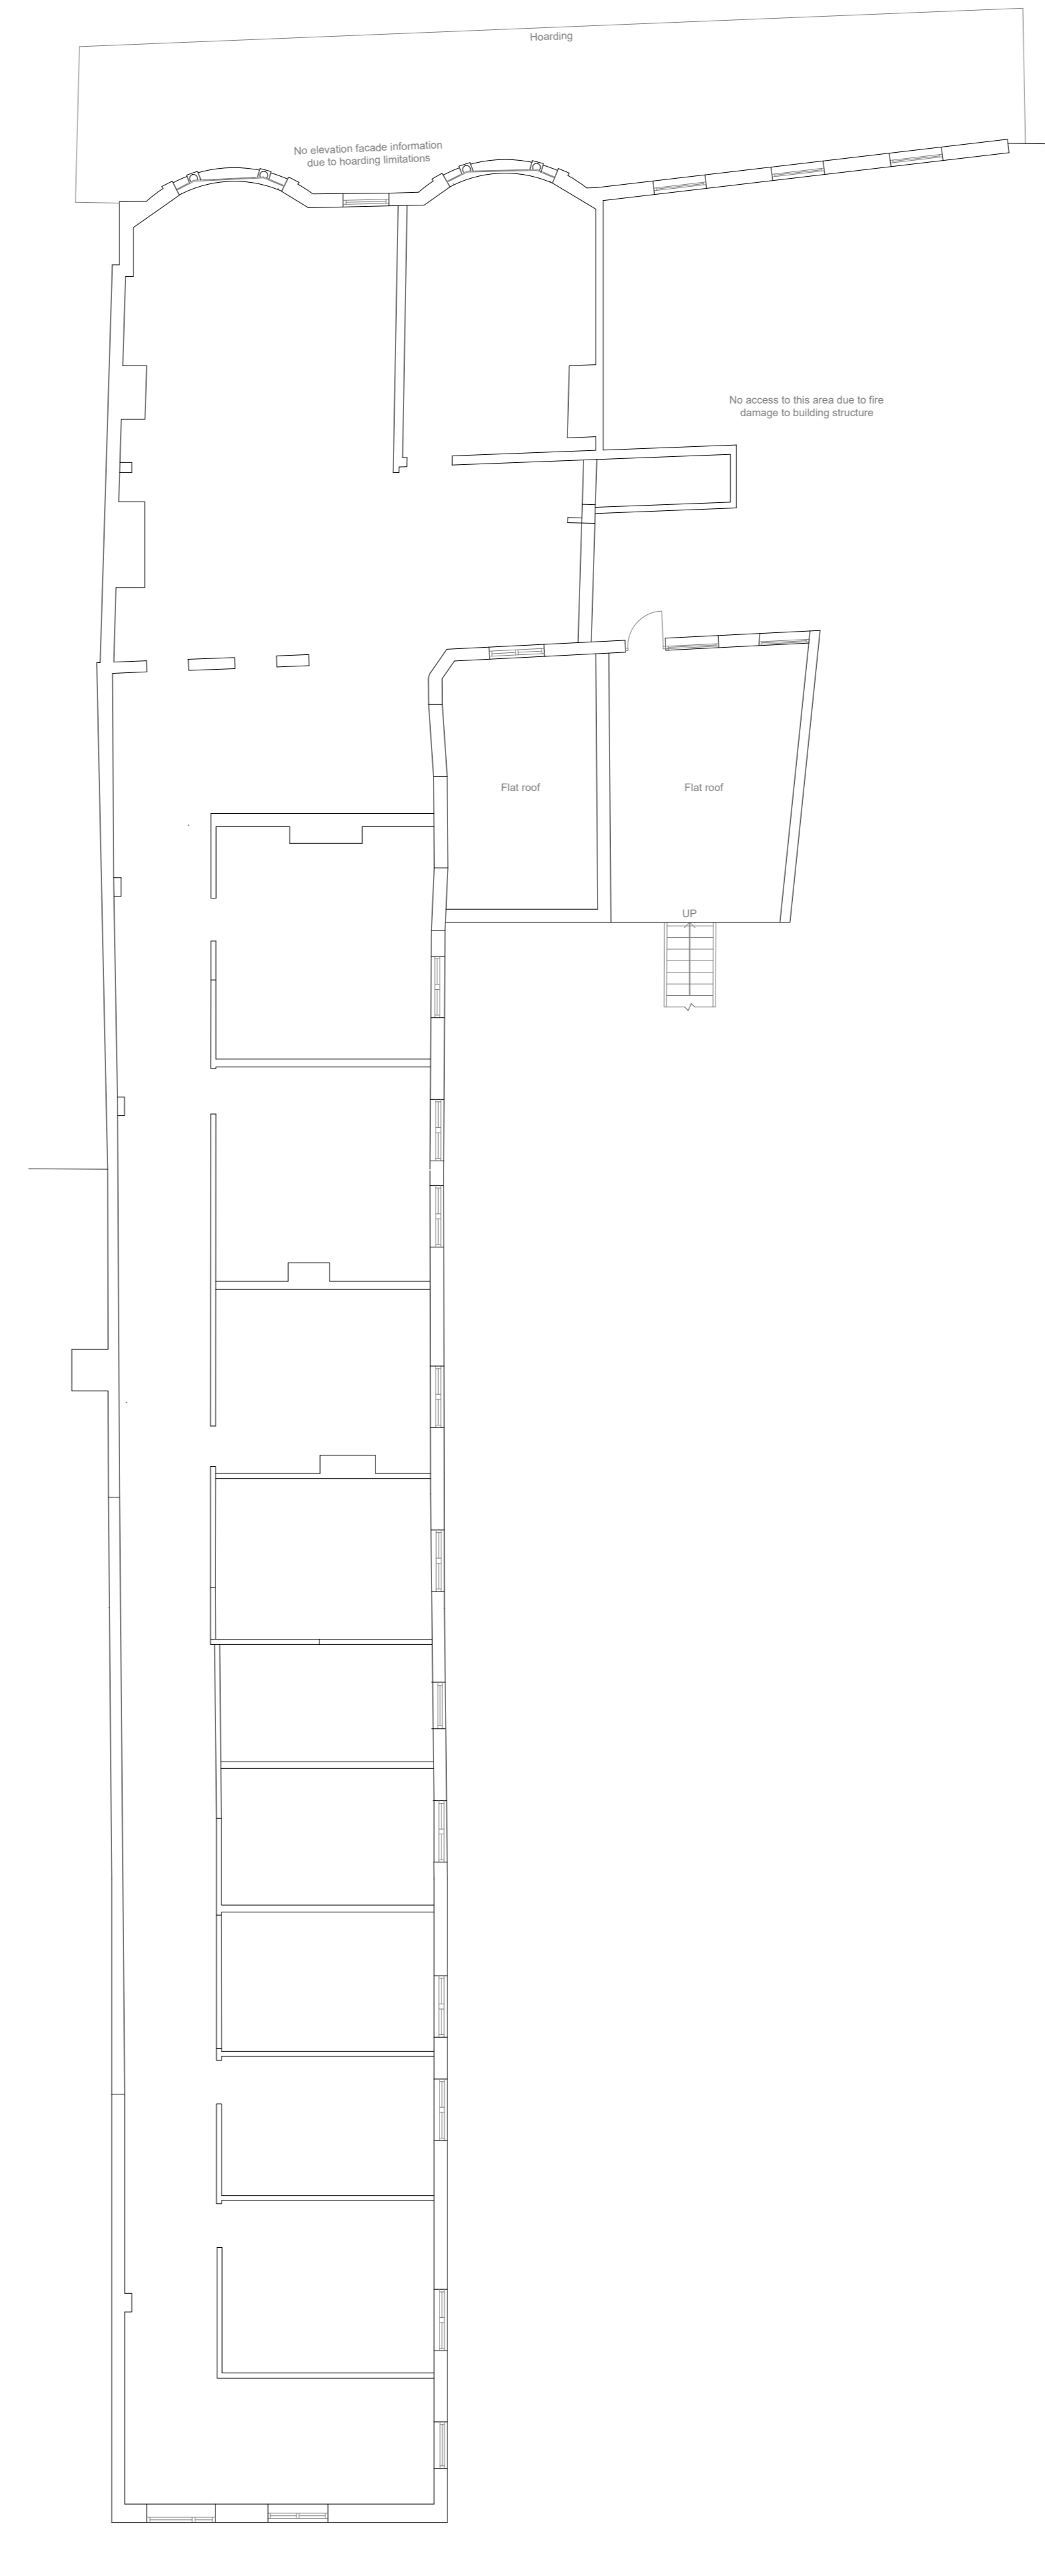

03 EXISTING FIRST FLOOR
1:100

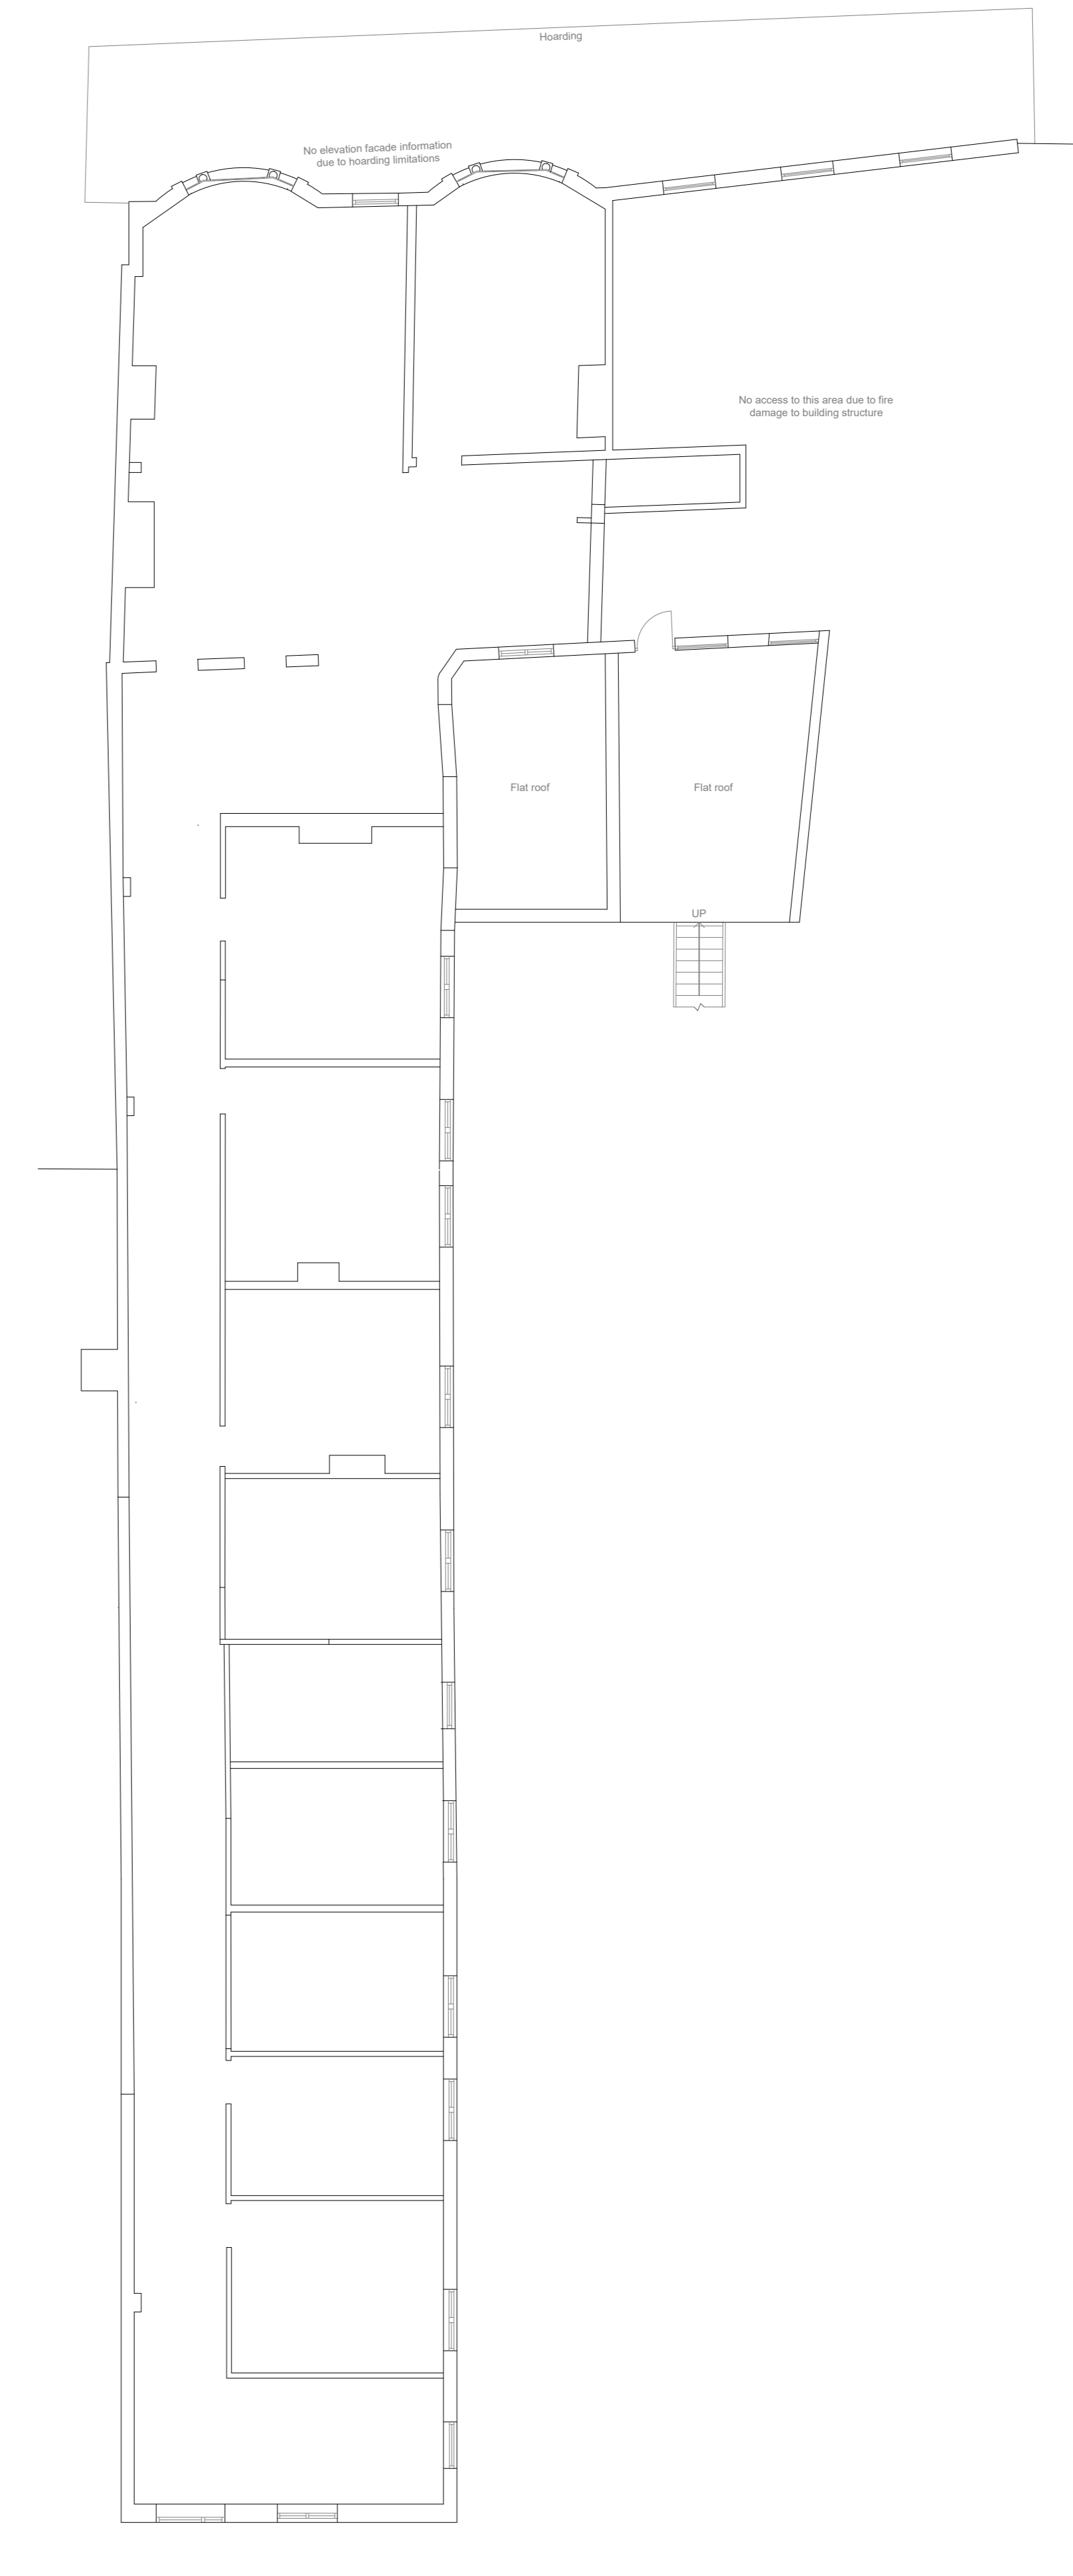

04 EXISTING SECOND FLOOR
1:100